


NOTES:

REVISIONS:

8	
7	
6	
5	
4	
3	
2	
1	

PROPOSED MECHANICAL AREA ENCLOSURE
 SANDYPORT DRIVE
 NEW PROVIDENCE, BAHAMAS

DRAWING ISSUE FOR: BIDDING	DRAWING TITLE: SITE PLAN LAYOUT WALL SECTION
DATE: MARCH 24, 2017 SCALE: AS SHOWN DRAWN BY: B.A.M.	SHEET NO.: E1

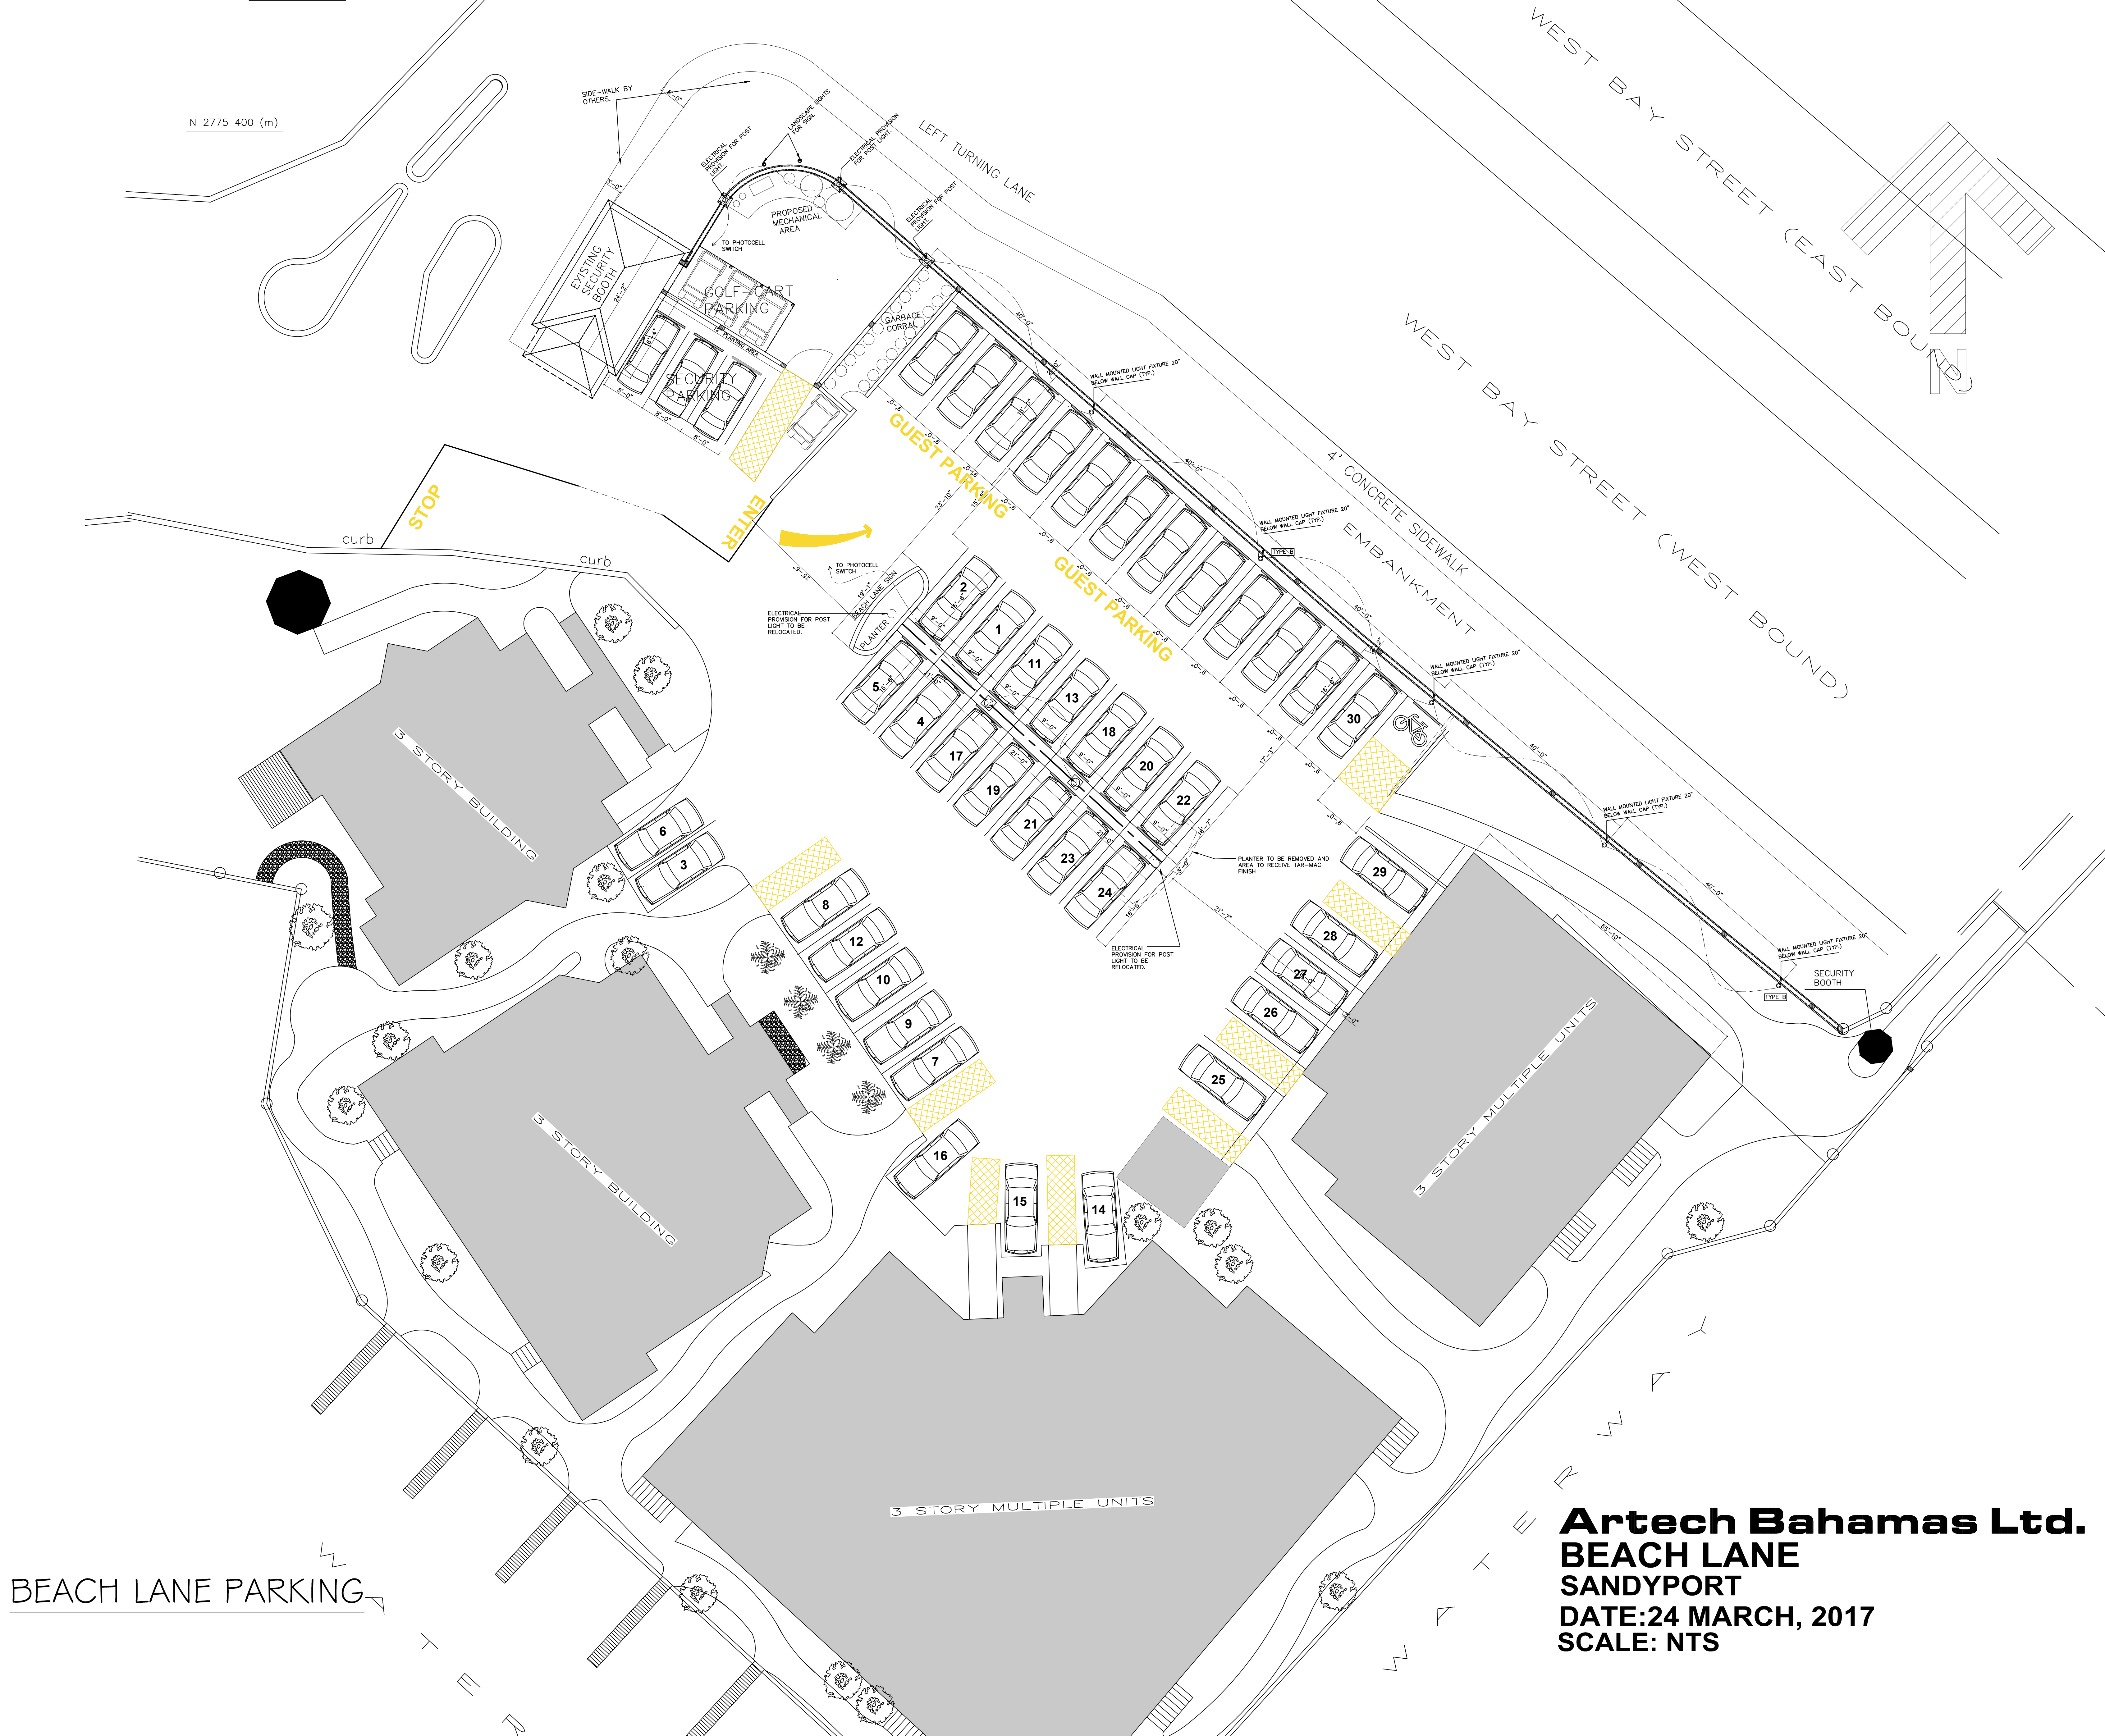

Artech Bahamas Ltd.
BEACH LANE
SANDYPORT
 DATE: 24 MARCH, 2017
 SCALE: NTS

THIS DRAWING IS AN INSTRUMENT OF SERVICE, AND THE PROPERTY OF ARTECH BAHAMAS LTD. ALL RIGHTS ARE RESERVED. NO PART OF THIS DRAWING IS TO BE REPRODUCED OR TRANSMITTED IN ANY FORM OR BY ANY MEANS, WITHOUT THE WRITTEN PERMISSION FROM THE ARCHITECT.