


SANDYPORT  
BEACHFRONT LOTS  
SCALE: NTS

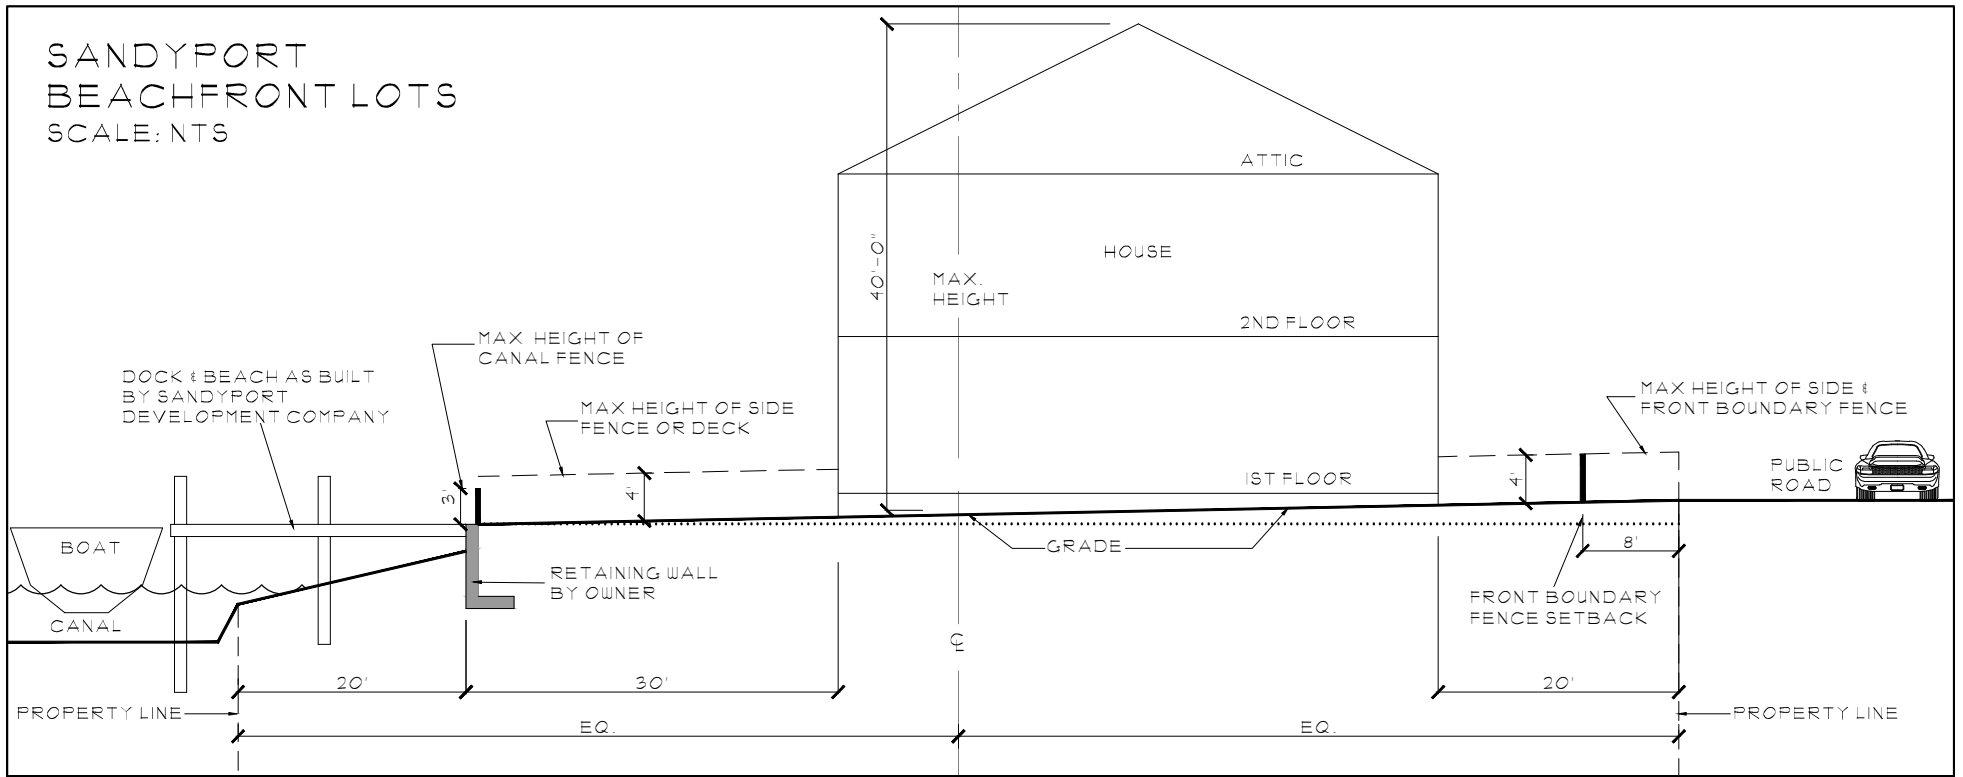

SANDYPORT  
CANAL FRONT LOTS  
SCALE: NTS

